




# RIG 25

## REQUESTED LOCATION SIZE

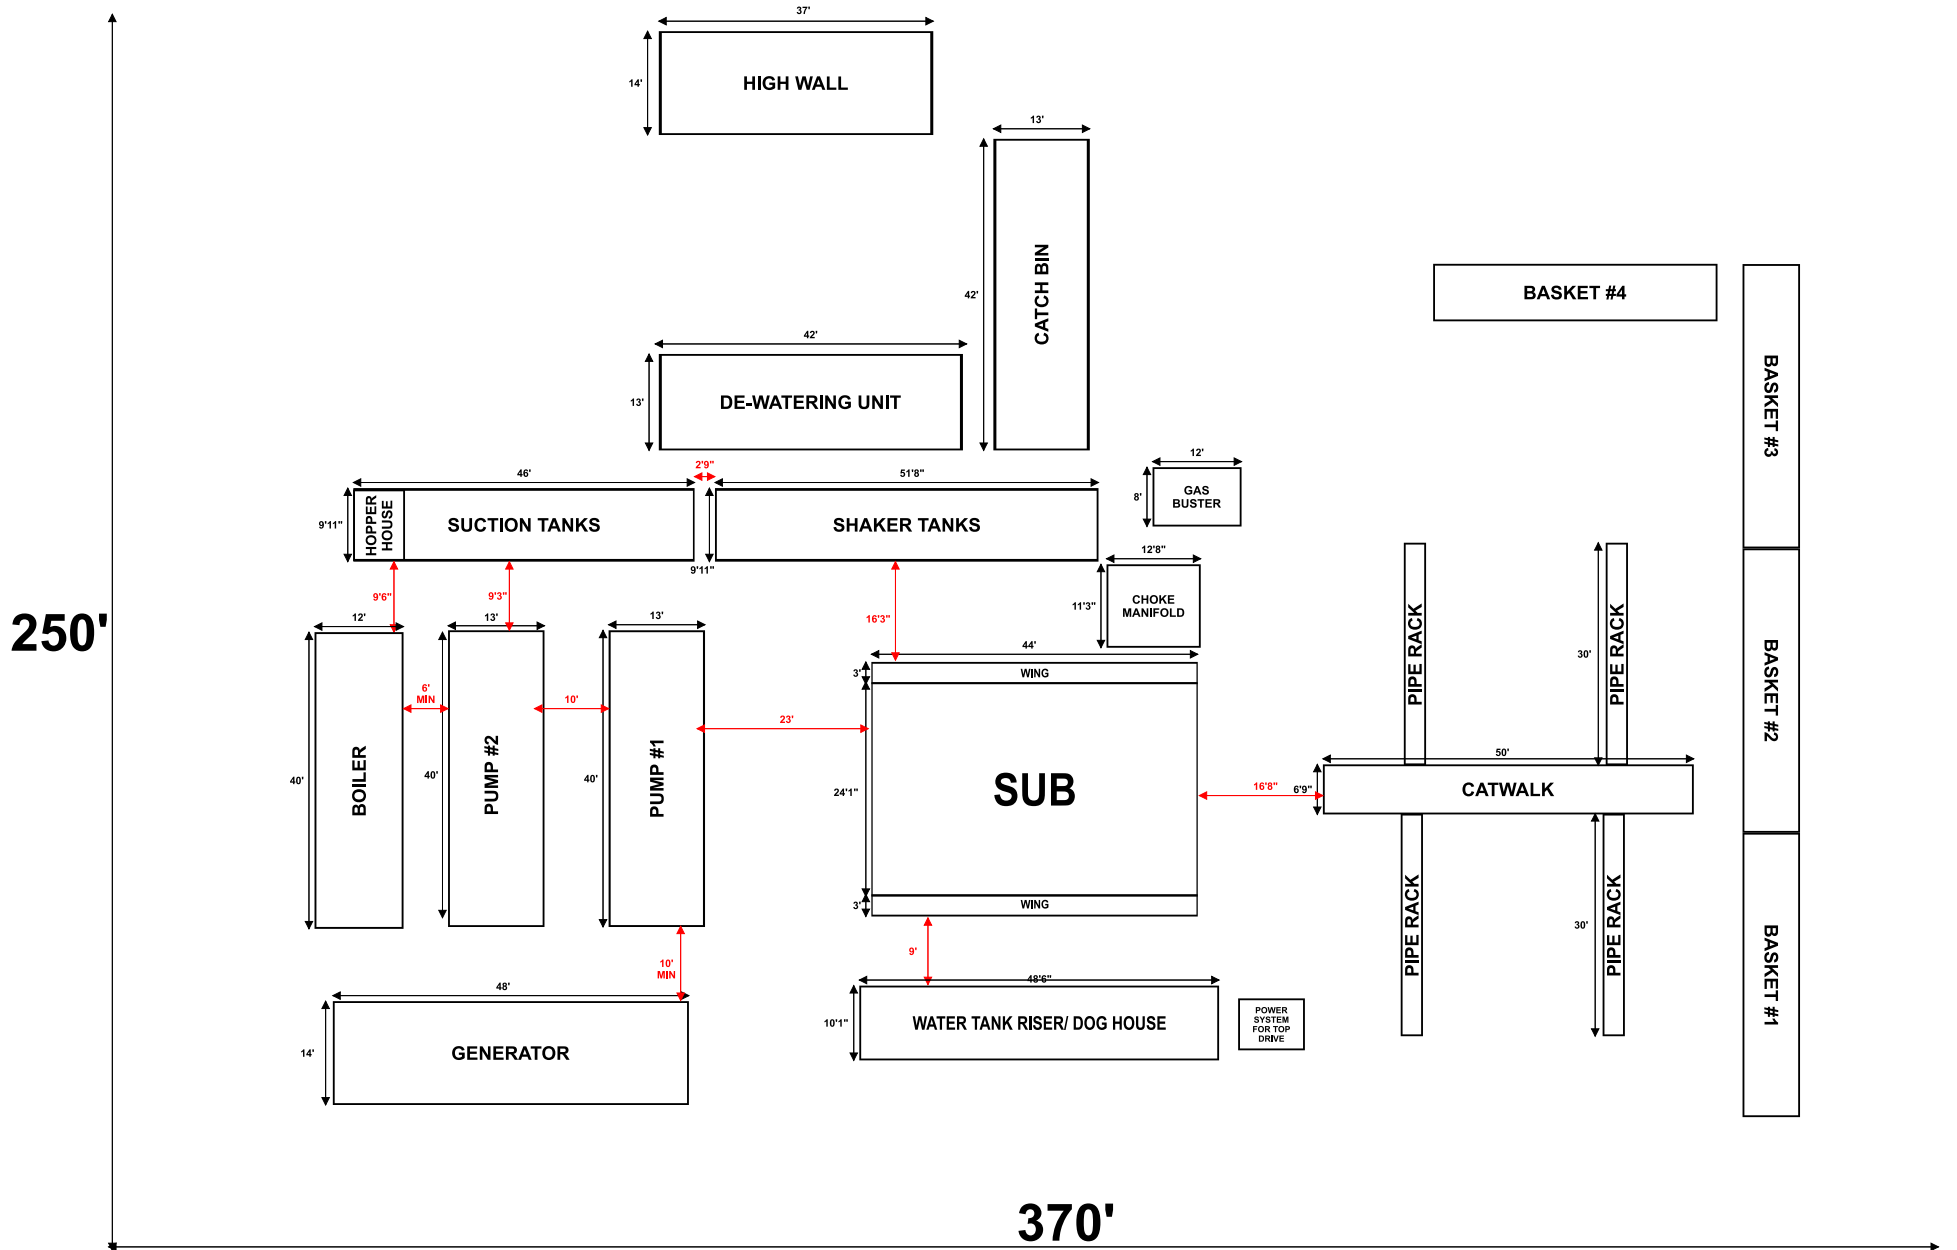

# RIG 25

## SMALL LOCATION SIZE

