


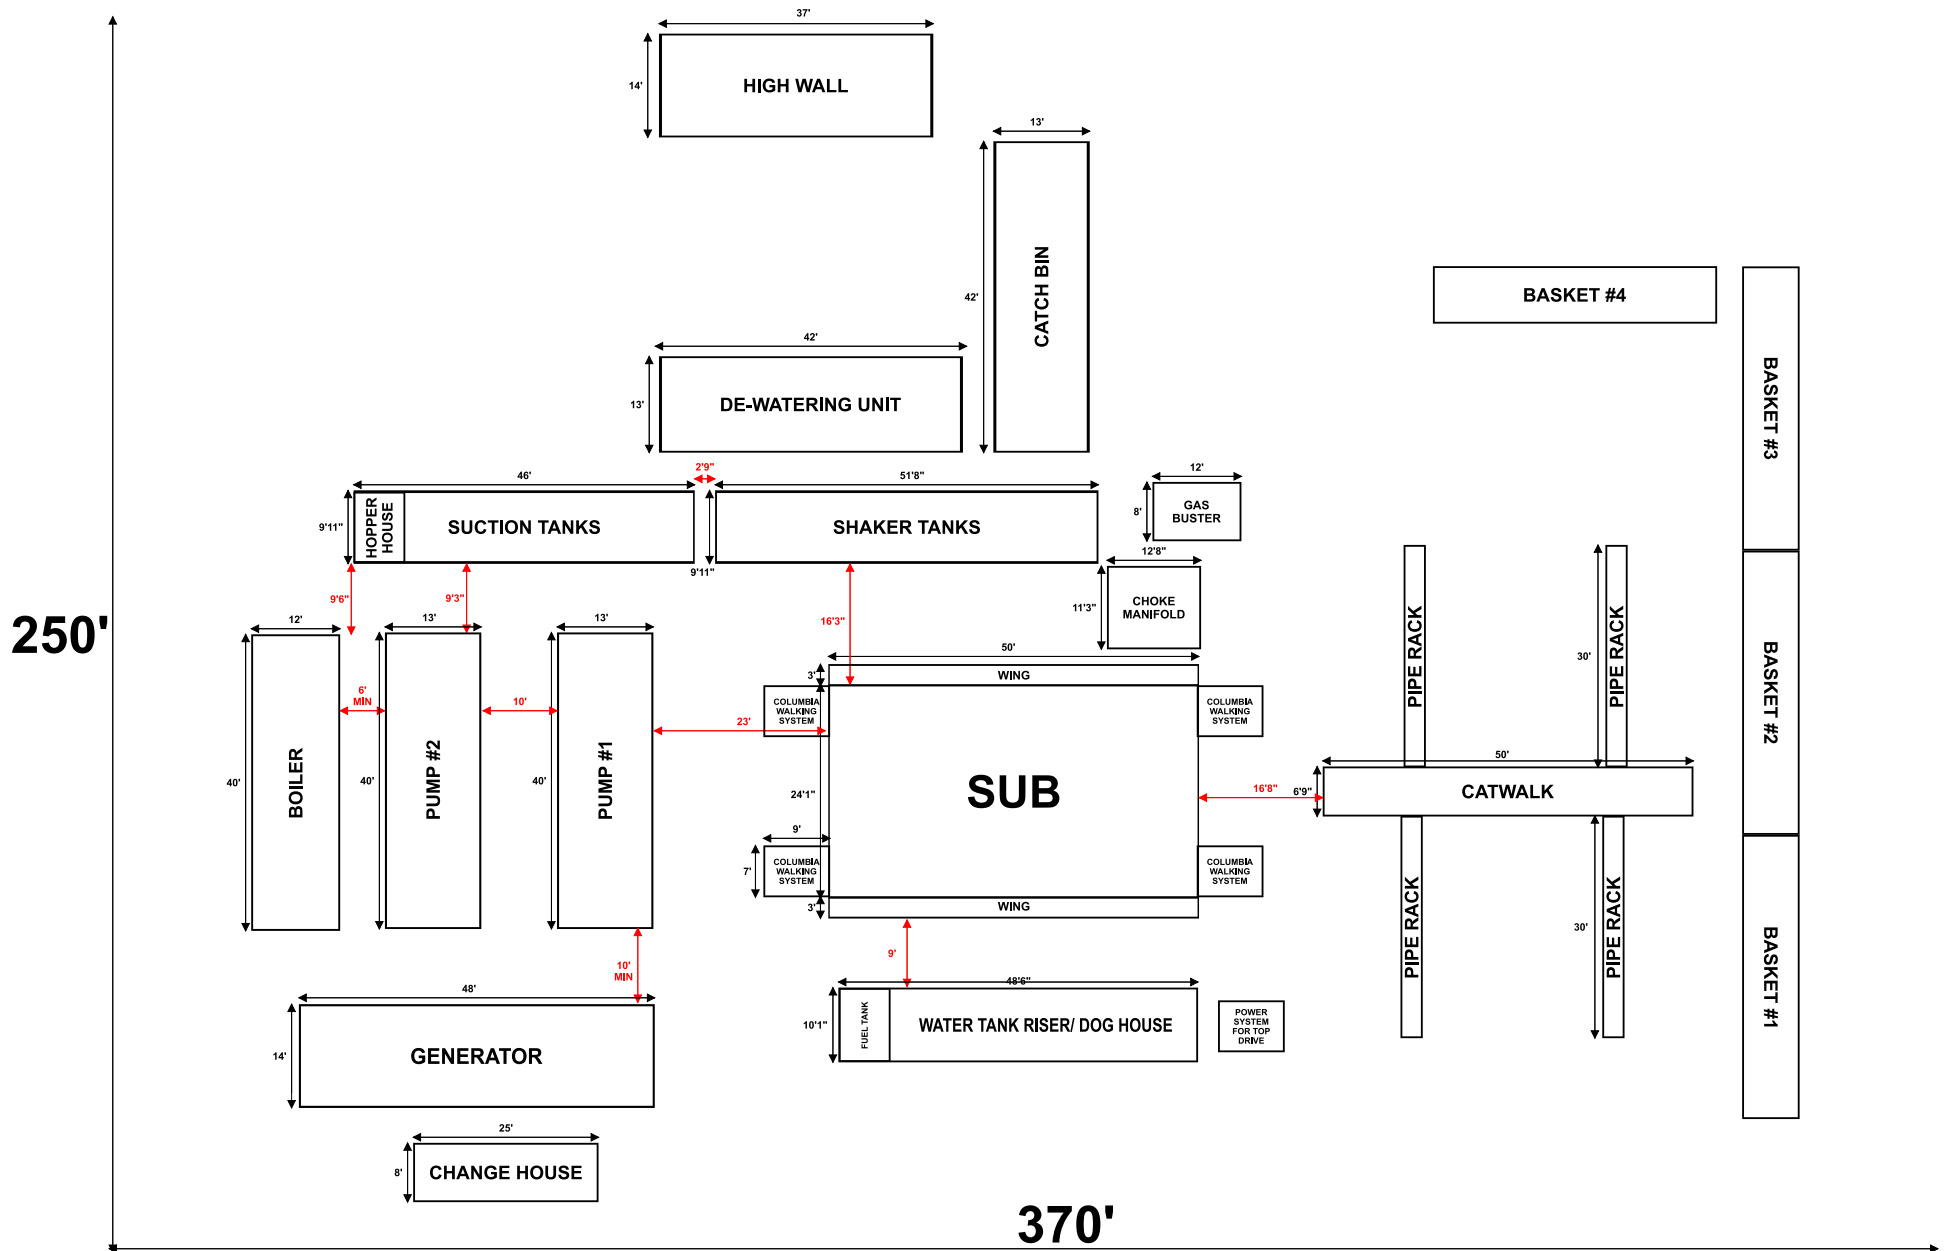

RIG 22

REQUESTED LOCATION SIZE



RIG 22

SMALL LOCATION SIZE

