




# RIG 21

## REQUESTED LOCATION SIZE

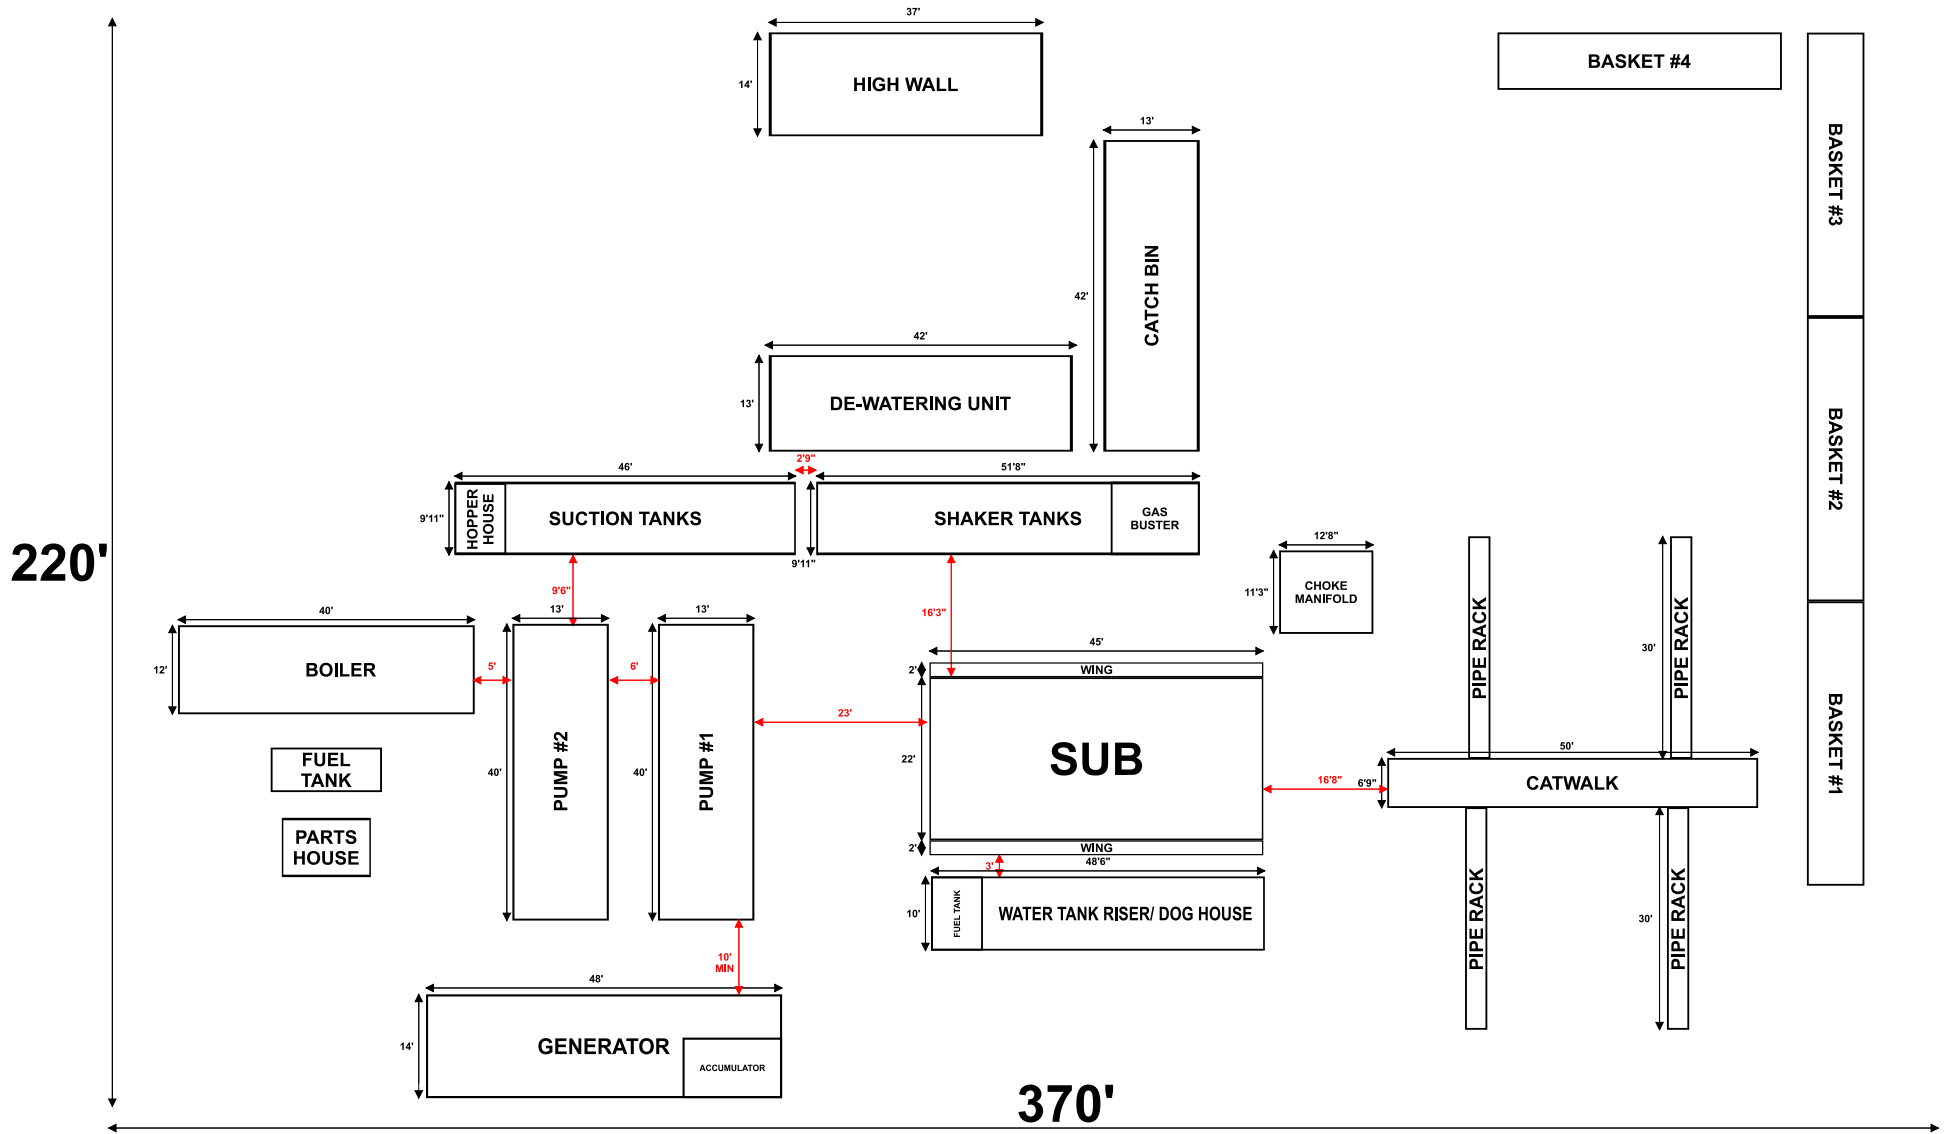

# RIG 21

## SMALL LOCATION SIZE

