


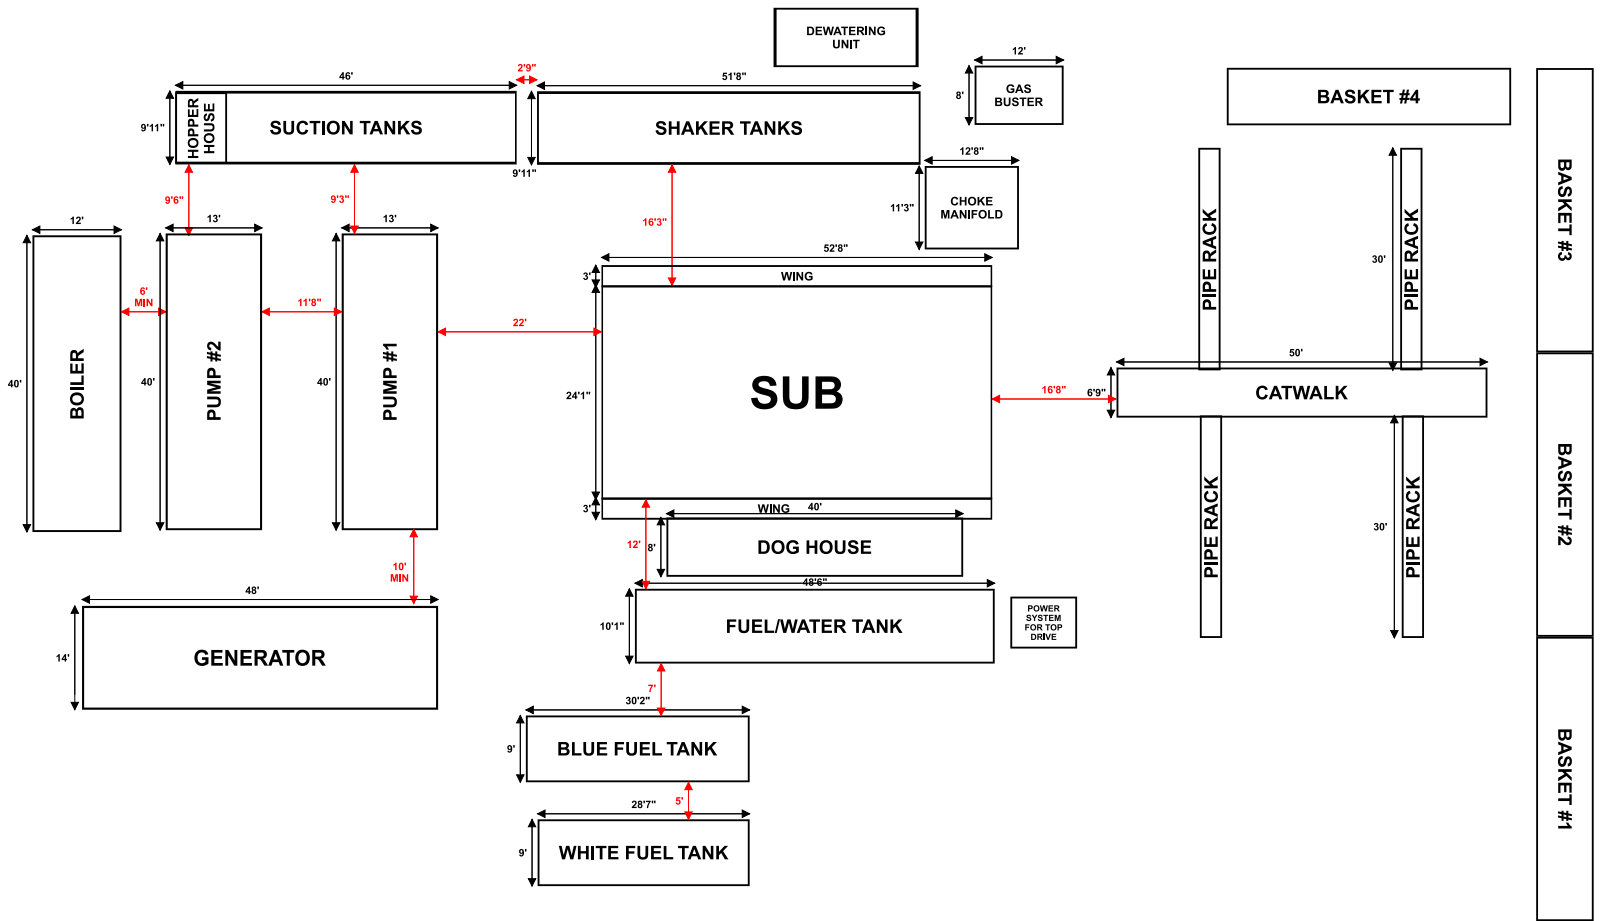

RIG 24

REQUESTED LOCATION SIZE

250'




370'



RIG 24

SMALL LOCATION SIZE

200'

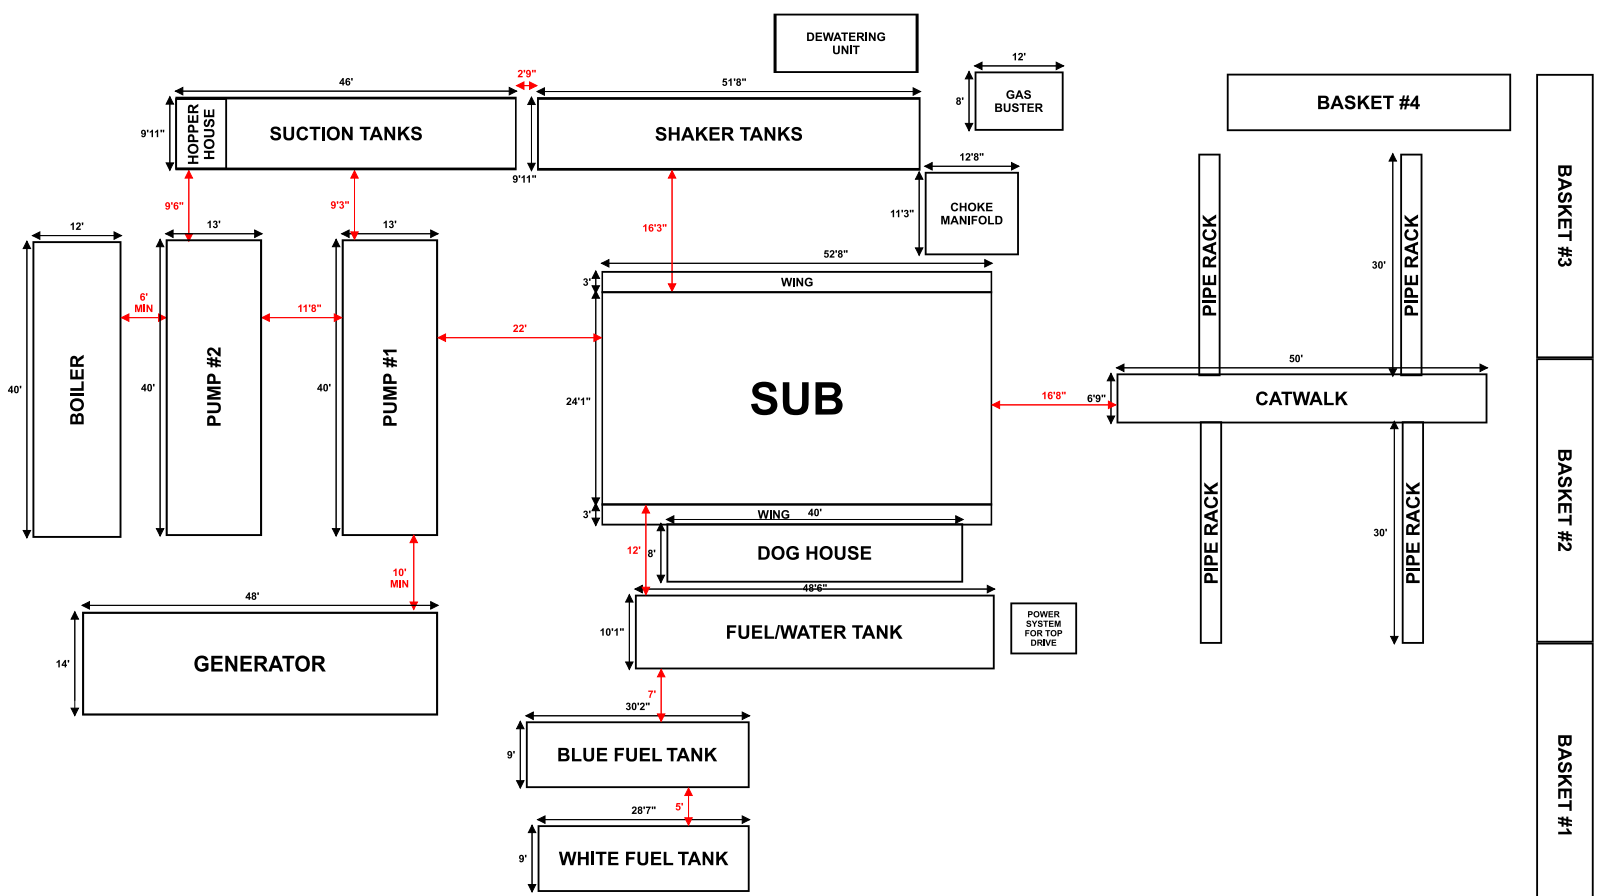

280'