


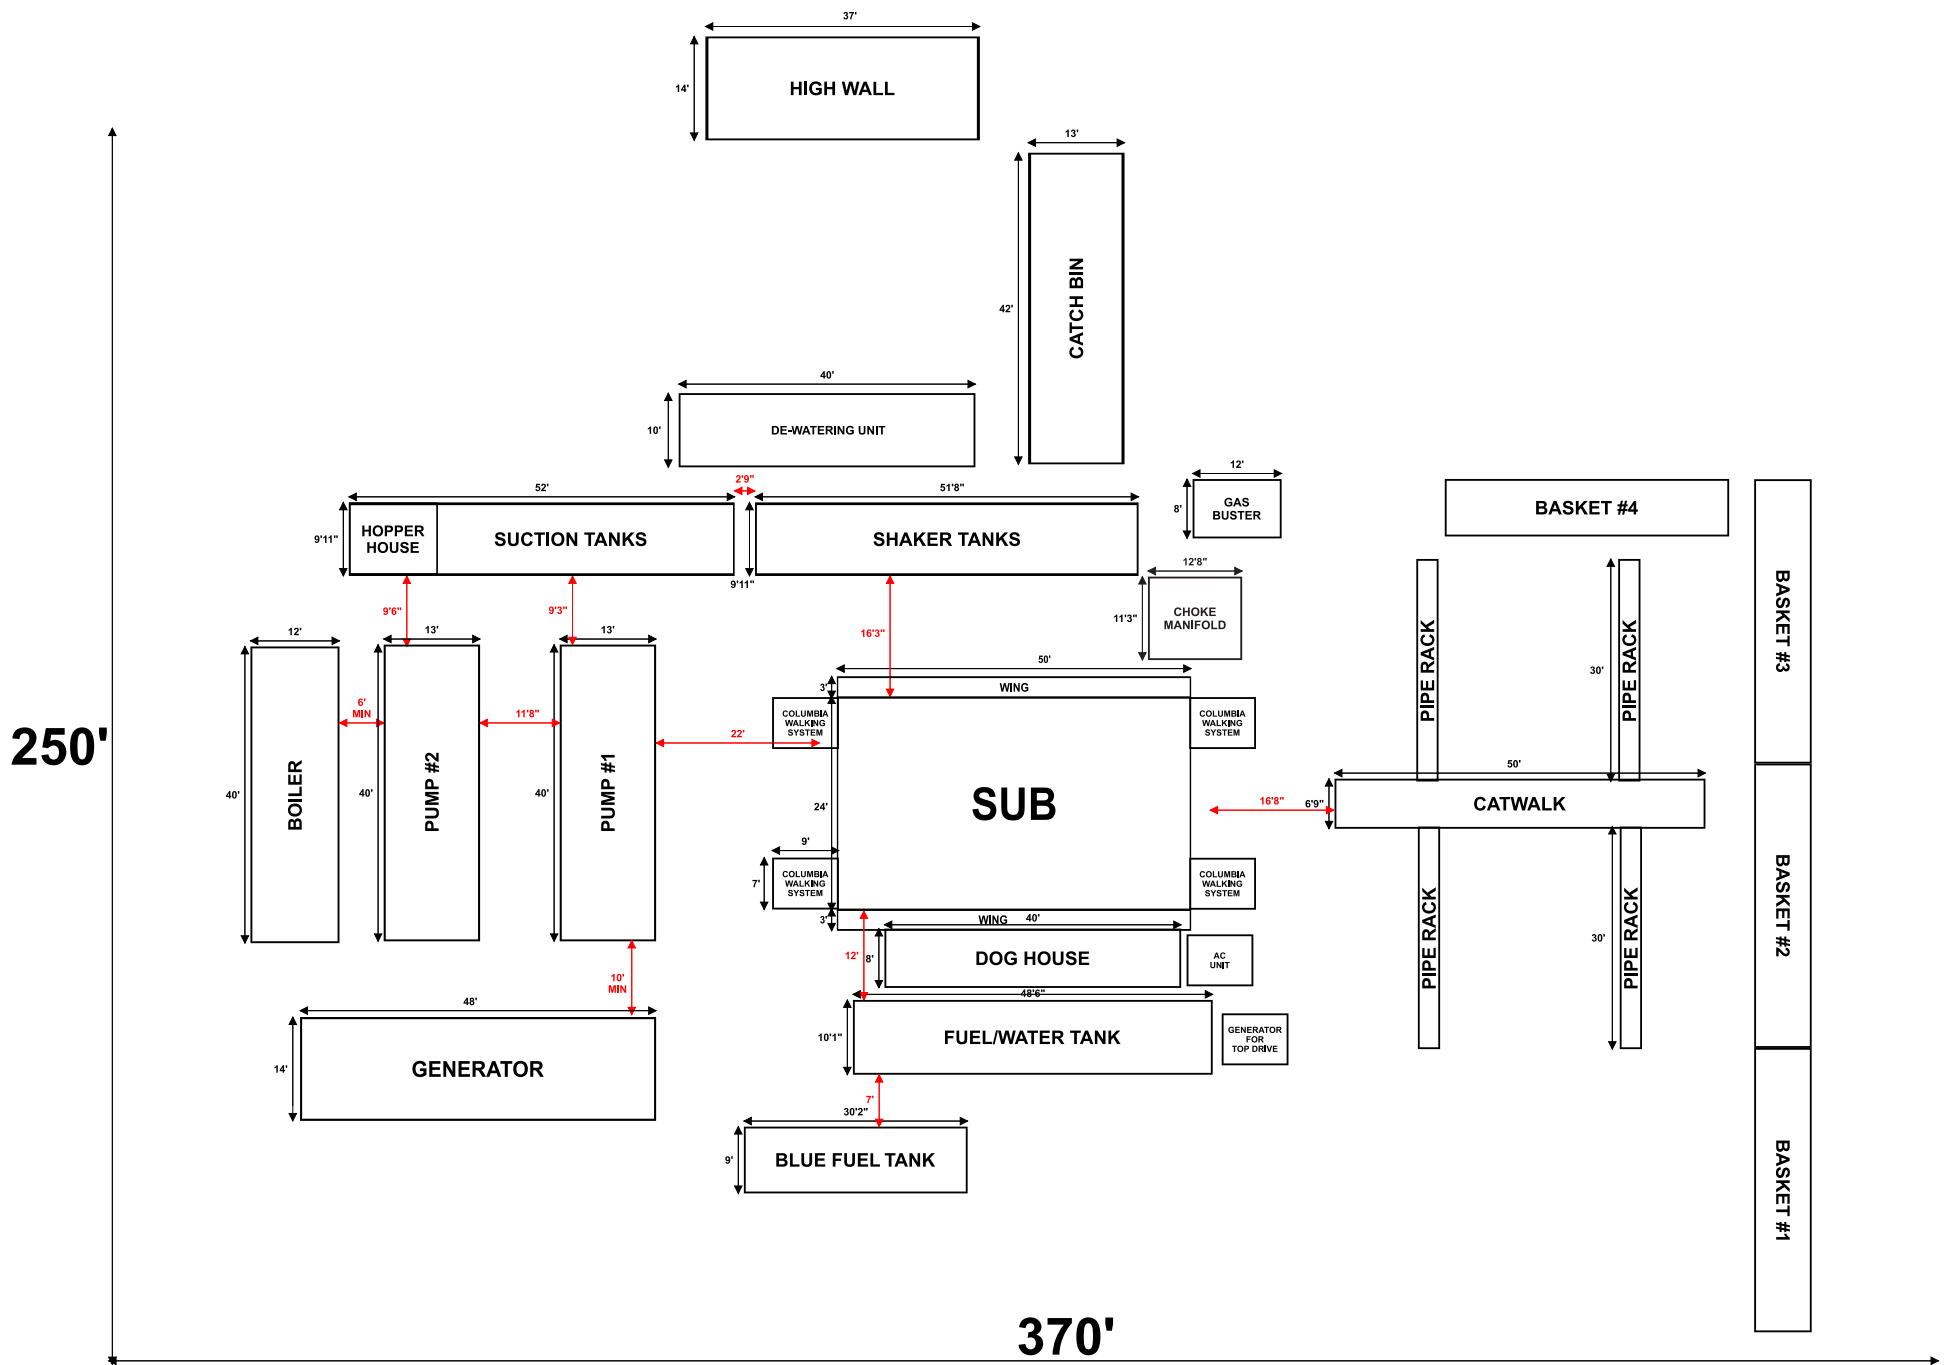

# RIG 26

## REQUESTED LOCATION SIZE



# RIG 26

## SMALL LOCATION SIZE

