


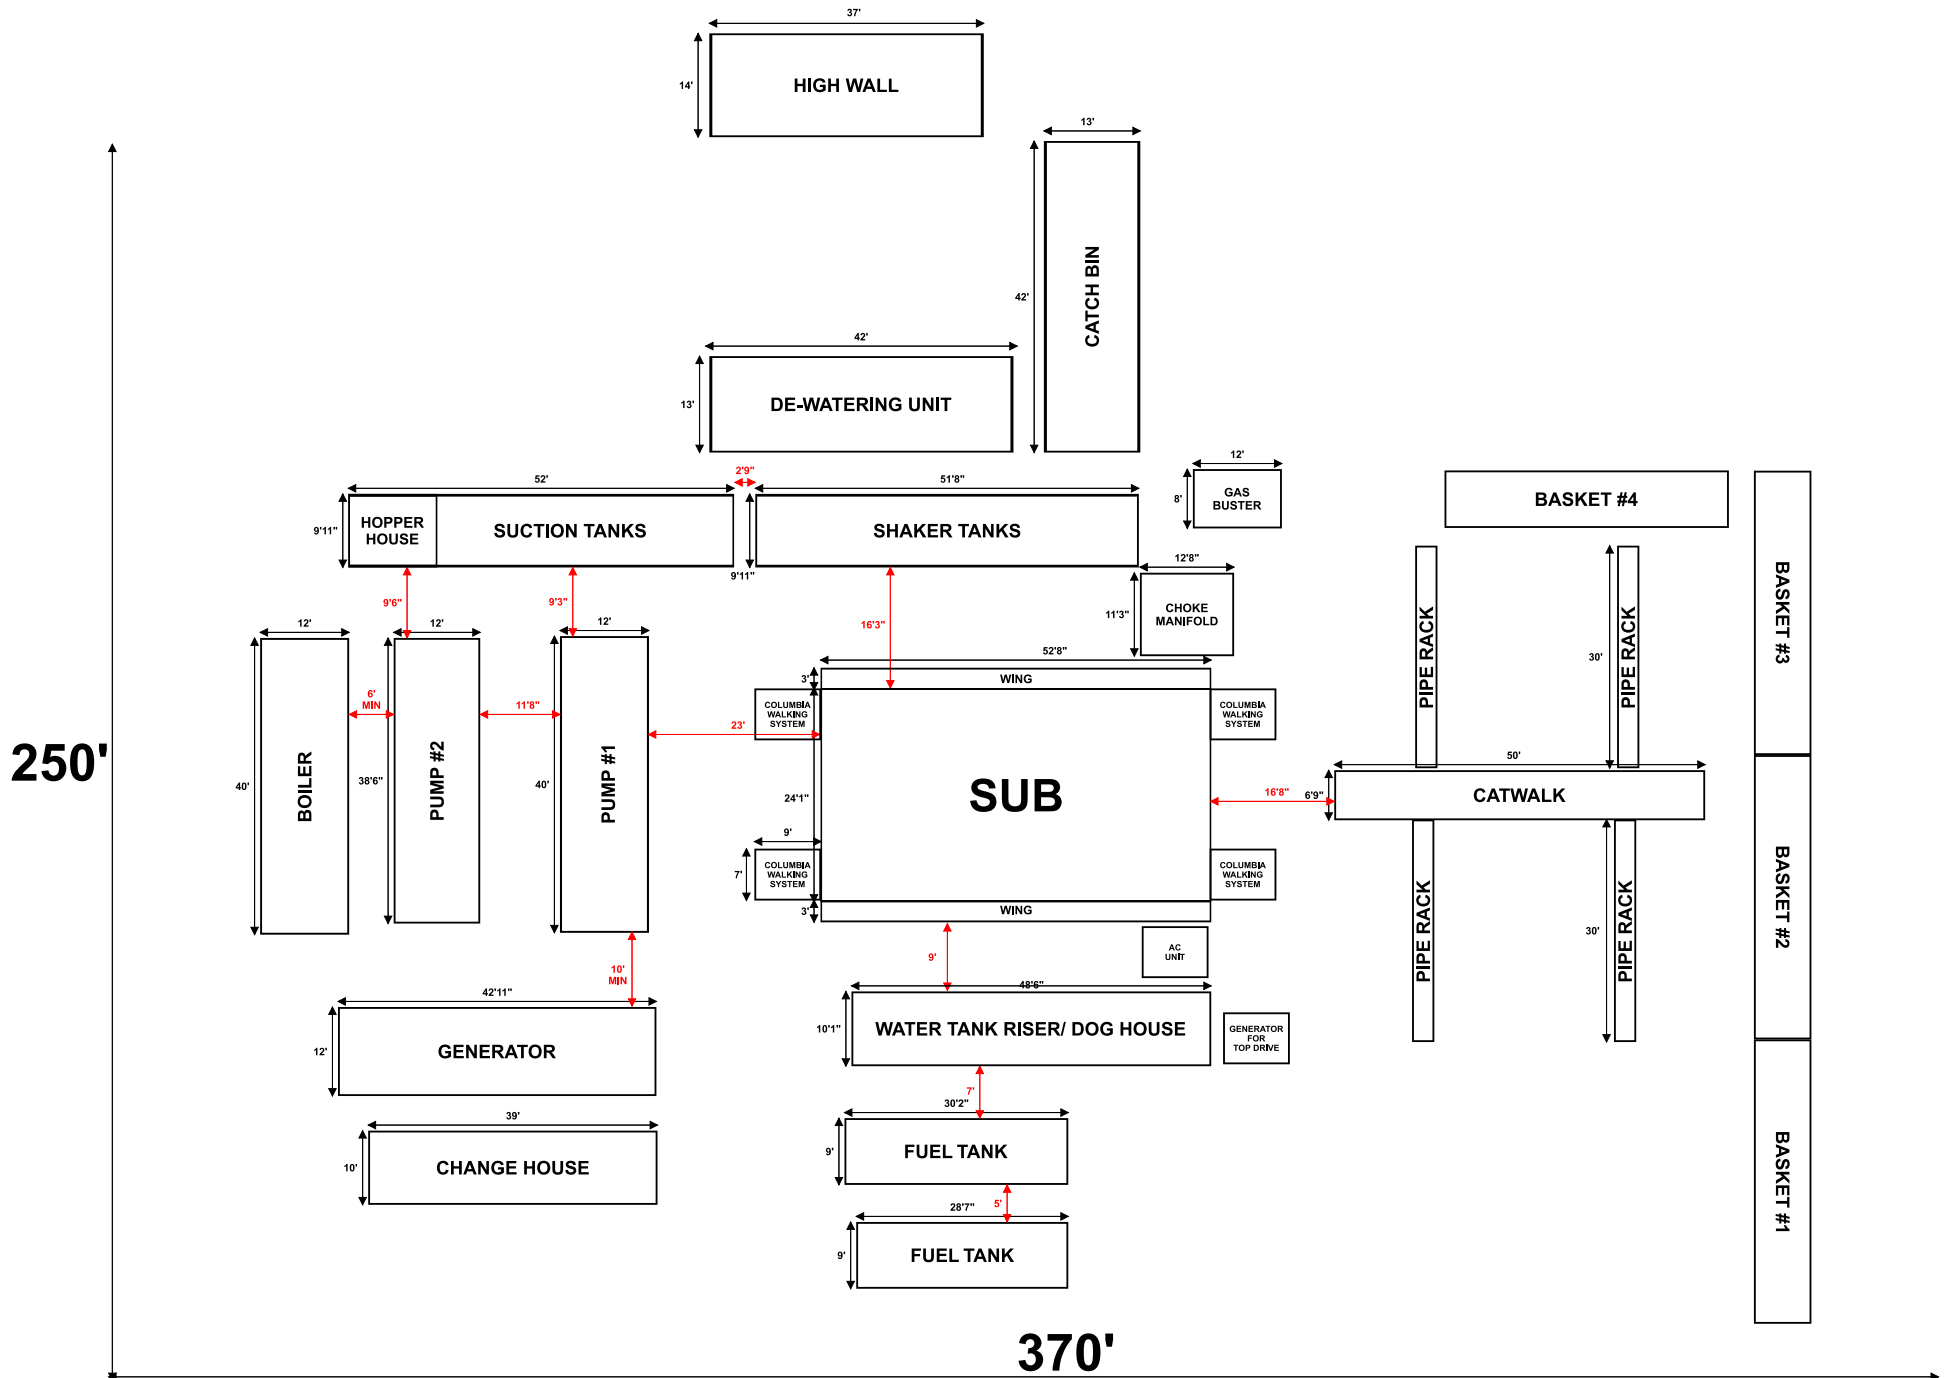

# RIG 23

## REQUESTED LOCATION SIZE



# RIG 23

## SMALL LOCATION SIZE

